

All dimensions must be checked on site and not scaled from this drawing.

Revisions

**PROPOSED EXTERNAL MATERIALS TO LEAN-TO KITCHEN EXTENSION**


FACING BRICKWORK TO EXTERNAL WALLS USING BRICKWORK SALVAGED FROM DEMOLITION OF EXTG OUTBUILDINGS LAID FLEMISH BOND WITH BRICKWORK BEDDED AND POINTED IN LIME MORTAR AND BRICKWORK DECORATED IN LIME WASH TO SELECTED COLOUR MIXED AND APPLIED IN ACCORDANCE WITH MANUFACTURERS RECOMMENDATIONS.

PAINTED TIMBER ROOF JOINERY.


ROOF COVERING TO BE CLAY SINGLE PANTILES USING TILES SALVAGED FROM DEMOLITION OF EXTG OUTBUILDINGS.

CAST IRON RAINWATER GOODS PAINTED 'BLACK'.


CEILING TO EXTENSION AT UNDERSIDE OF ROOF RAFTERS WITH EXTG BRICKWORK TO EXTG UPPER GABLE EXTERNAL WALL REMAINING VISIBLE FROM INSIDE EXTENSION.

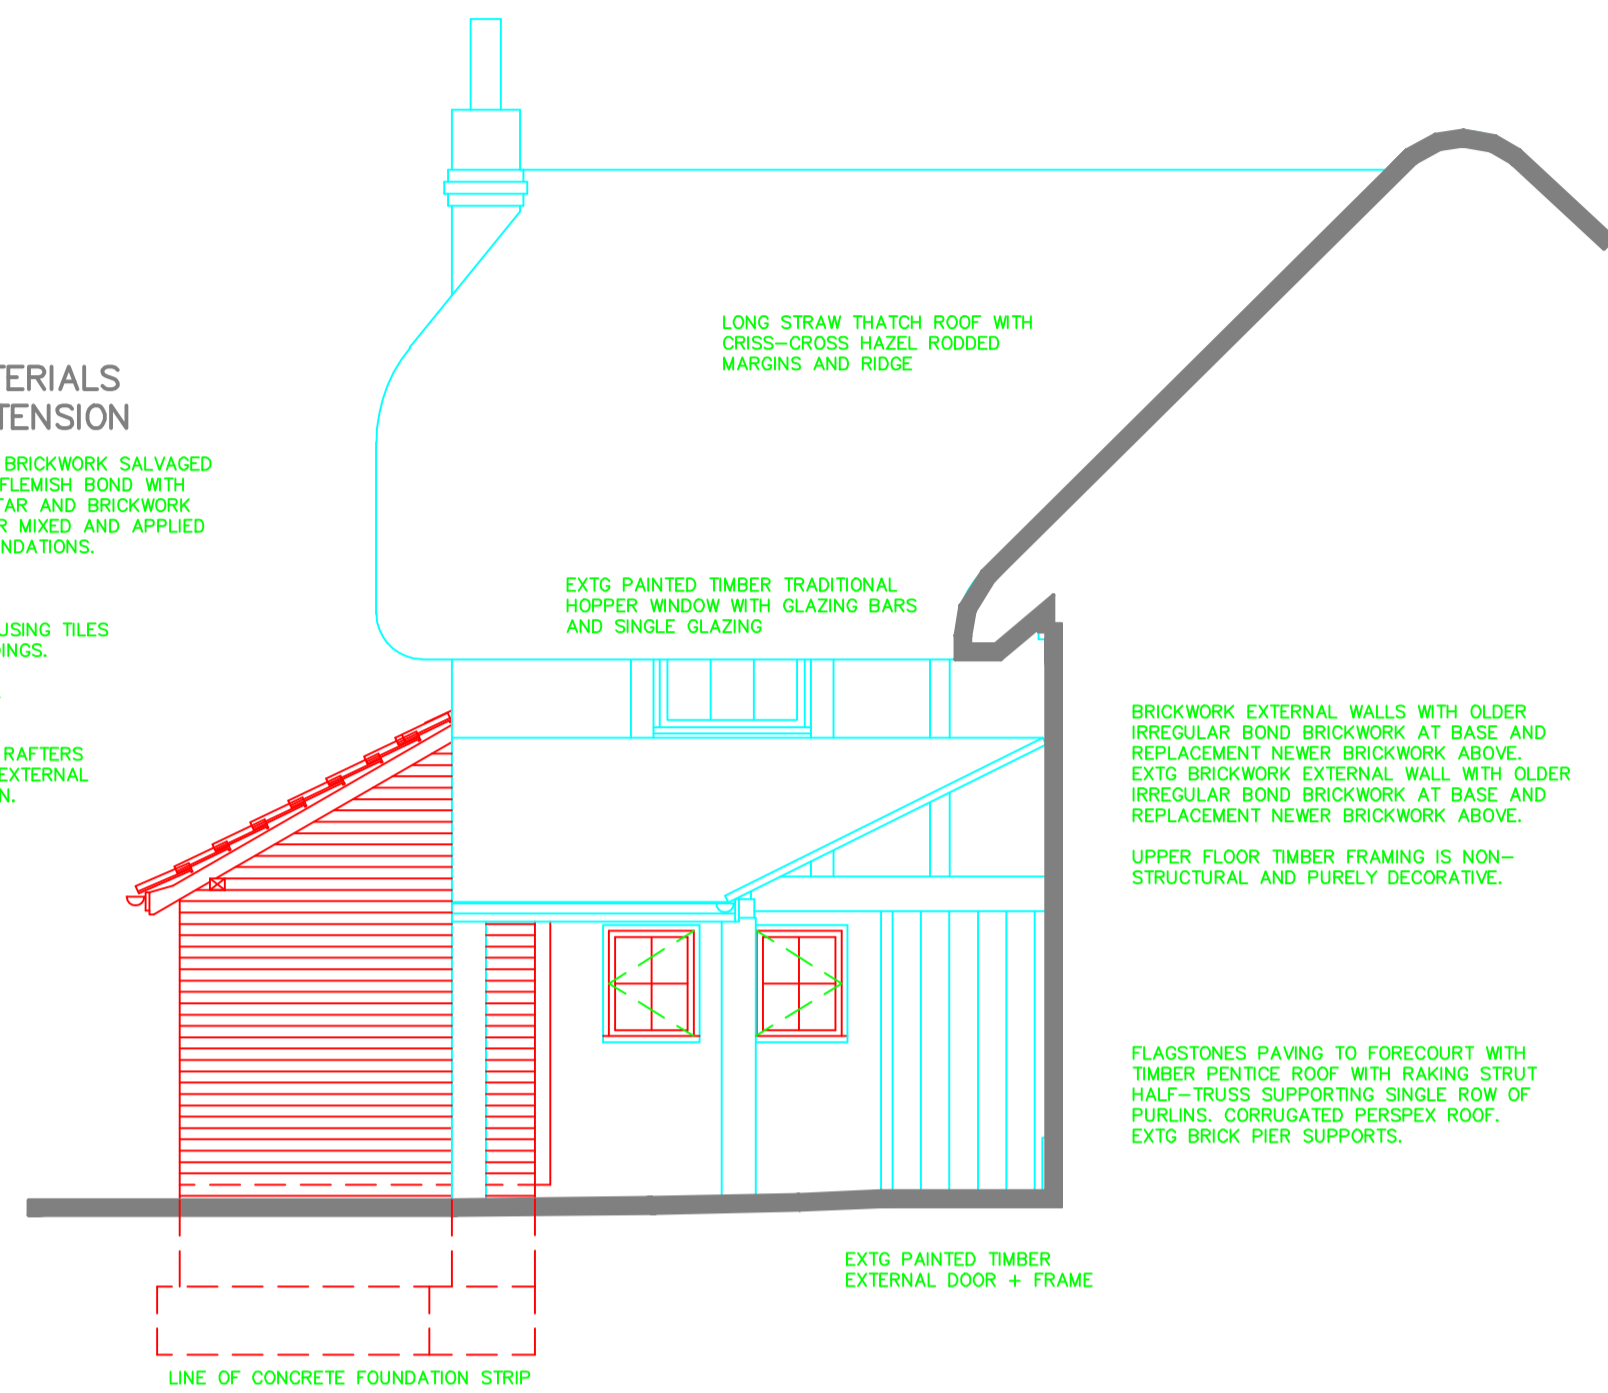

SOUTH-EAST (SIDE) ELEVATION TO COURTYARD

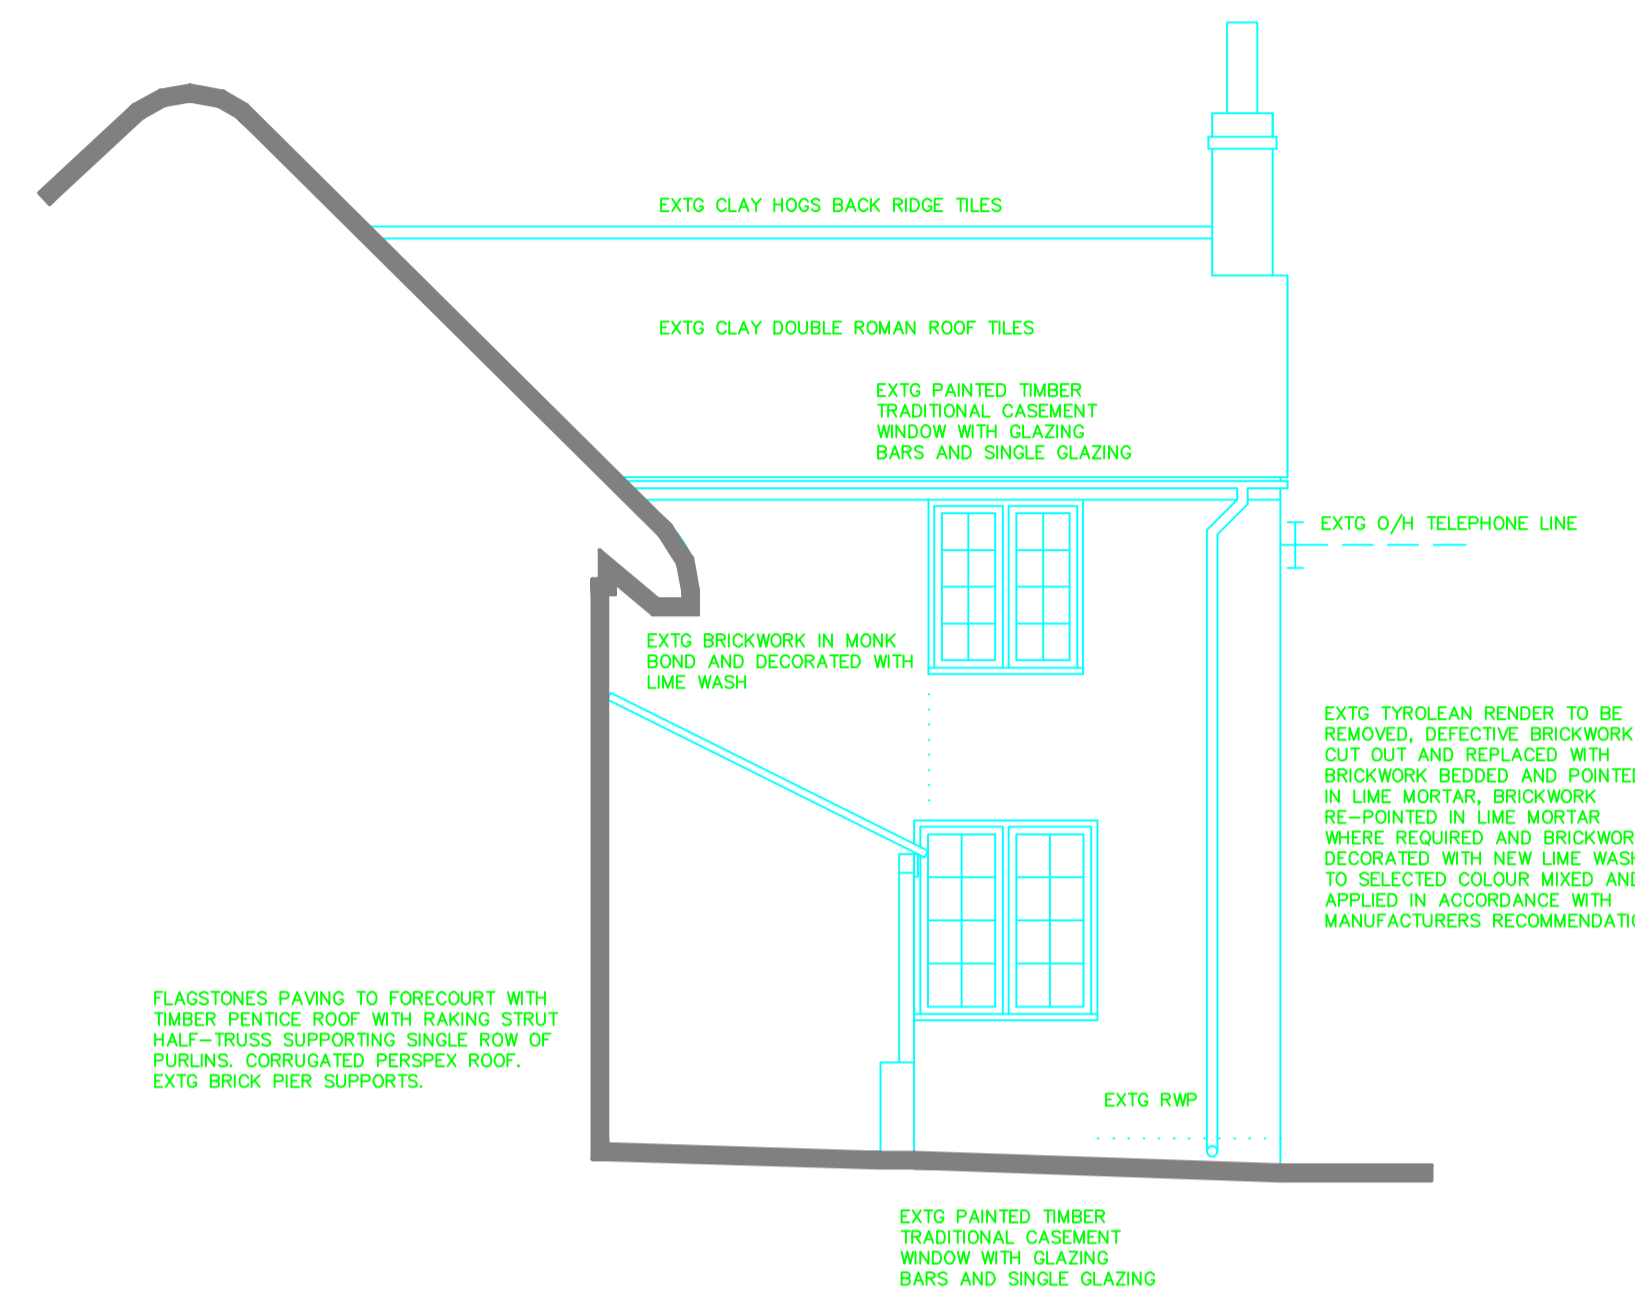

NORTH-WEST (SIDE) ELEVATION TO COURTYARD

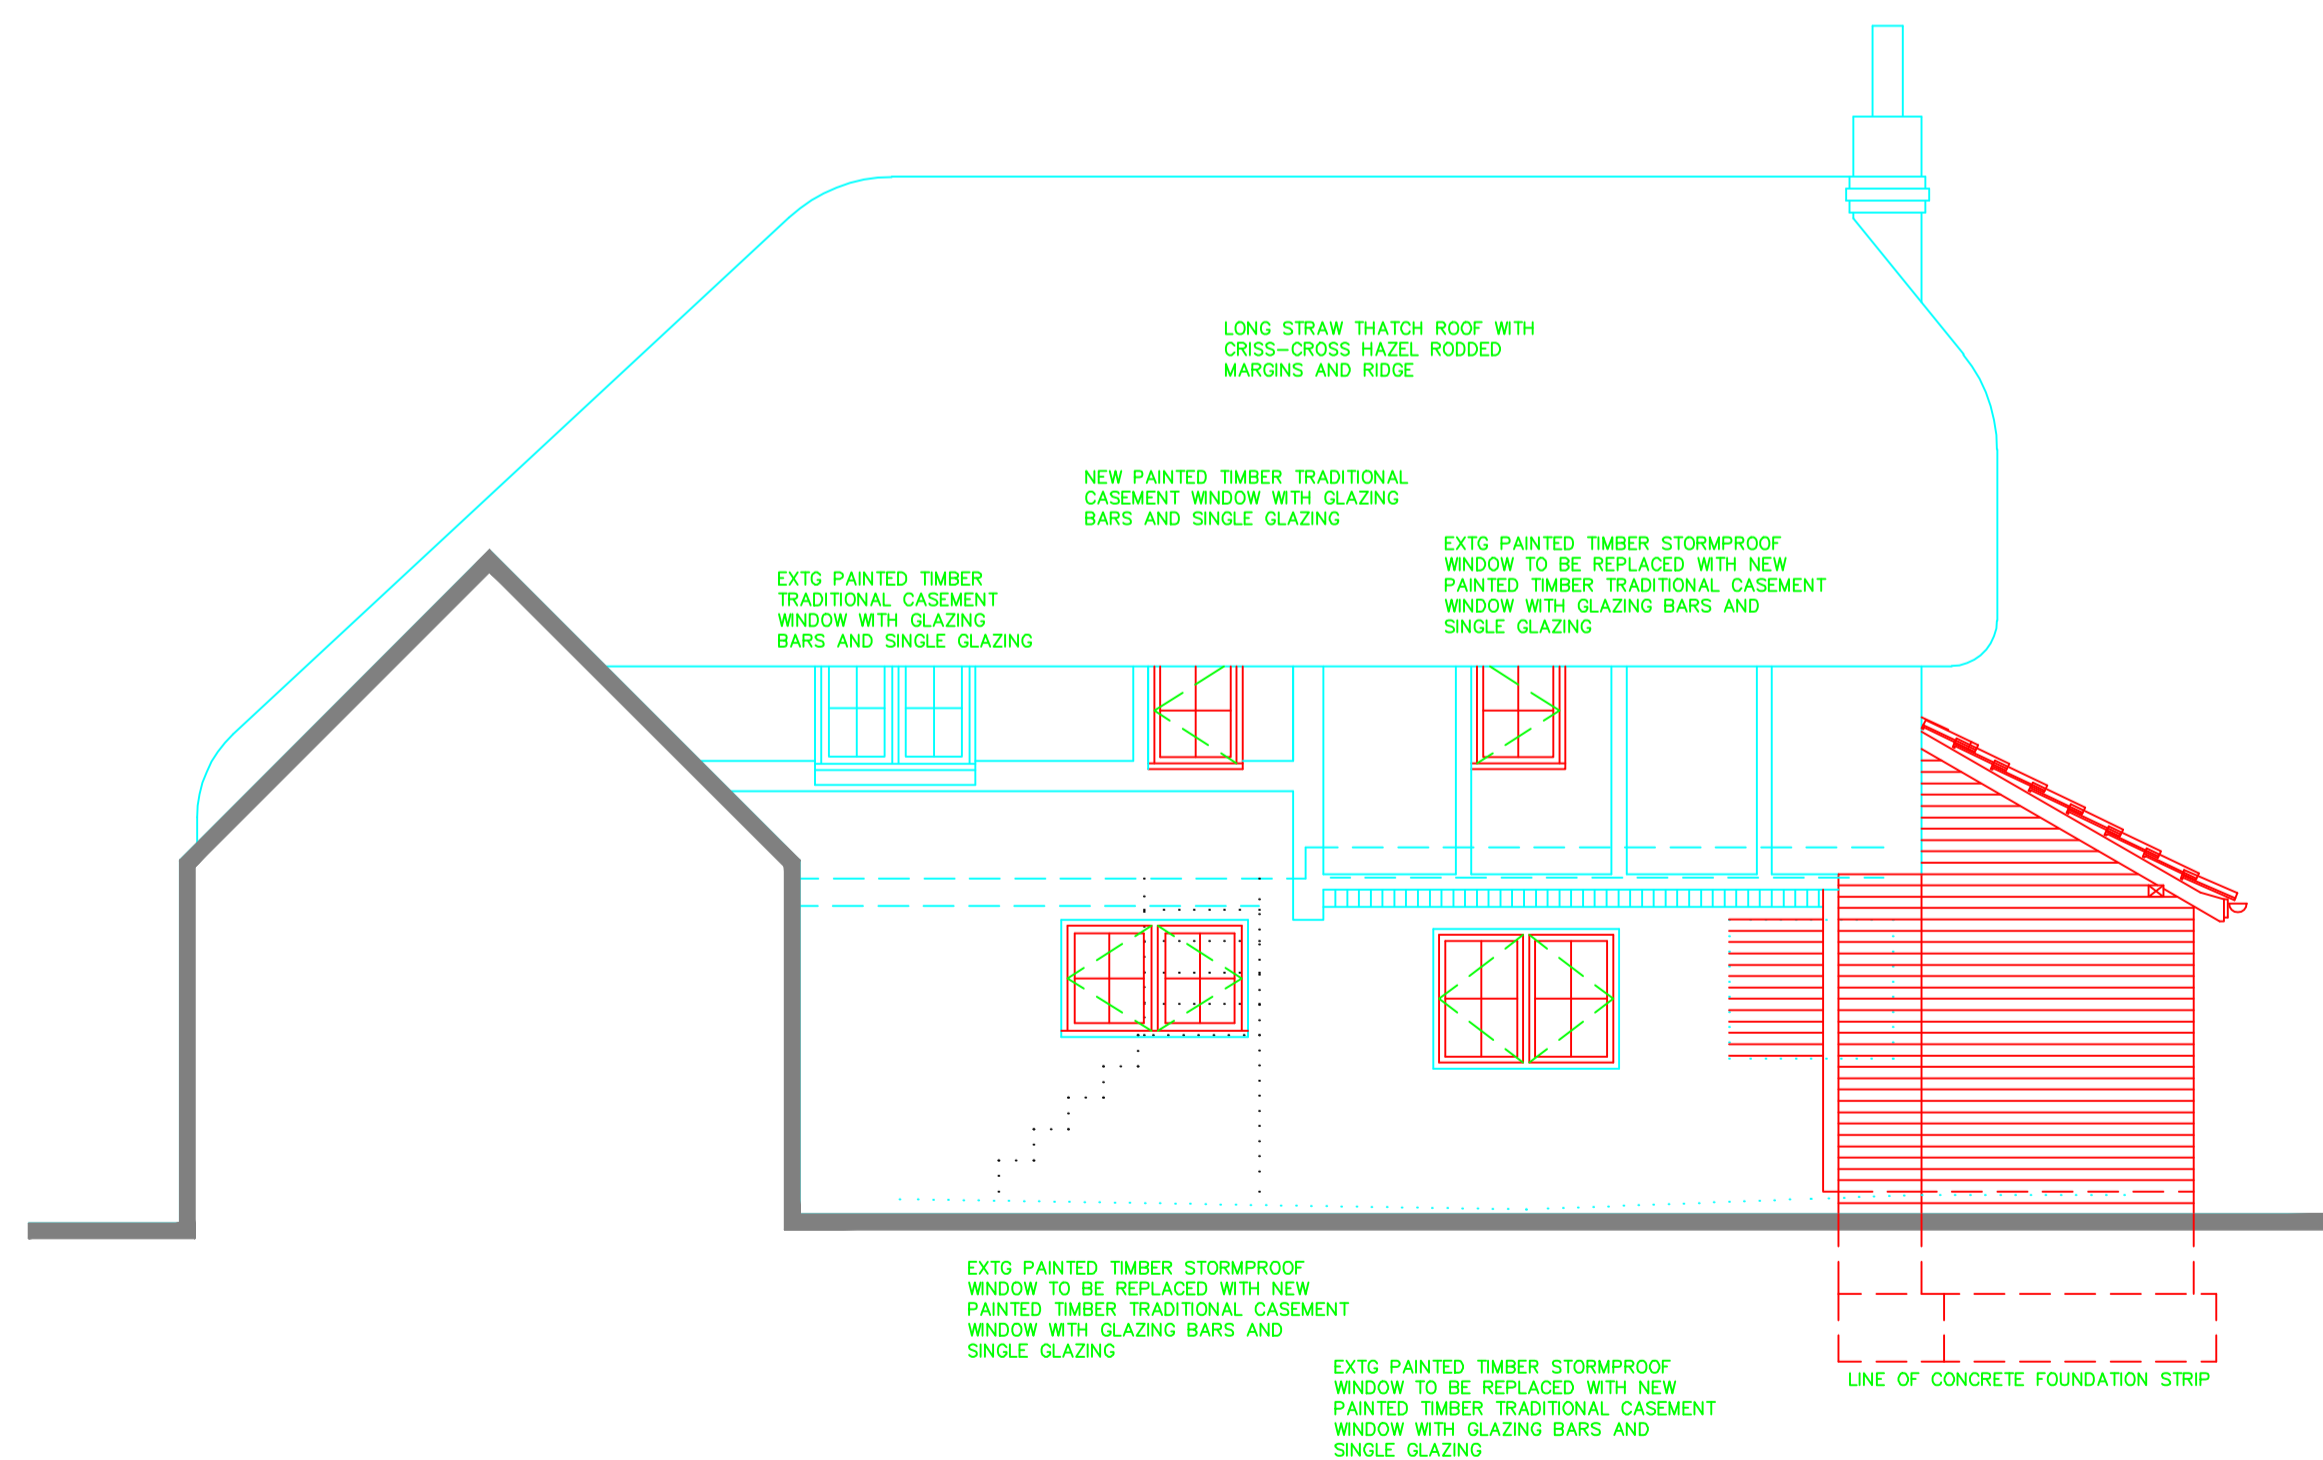

NORTH-WEST (SIDE) ELEVATION

**PROPOSED EXTERNAL MATERIALS TO LEAN-TO KITCHEN EXTENSION**

FACING BRICKWORK TO EXTERNAL WALLS USING BRICKWORK SALVAGED FROM DEMOLITION OF EXTG OUTBUILDINGS LAID FLEMISH BOND WITH BRICKWORK BEDDED AND POINTED IN LIME MORTAR AND BRICKWORK DECORATED IN LIME WASH TO SELECTED COLOUR MIXED AND APPLIED IN ACCORDANCE WITH MANUFACTURERS RECOMMENDATIONS.

PAINTED TIMBER ROOF JOINERY.

ROOF COVERING TO BE CLAY SINGLE PANTILES USING TILES SALVAGED FROM DEMOLITION OF EXTG OUTBUILDINGS.

CAST IRON RAINWATER GOODS PAINTED 'BLACK'.

CEILING TO EXTENSION AT UNDERSIDE OF ROOF RAFTERS WITH EXTG BRICKWORK TO EXTG UPPER GABLE EXTERNAL WALL REMAINING VISIBLE FROM INSIDE EXTENSION.

EXTG BRICKWORK EXTERNAL WALL WITH OLDER IRREGULAR BOND BRICKWORK AT BASE AND REPLACEMENT NEWER BRICKWORK ABOVE.

BRICKWORK DECORATED IN LIME WASH. UPPER FLOOR TIMBER FRAMING IS NON-STRUCTURAL AND PURELY DECORATIVE.

EXTG PAINTED TIMBER STORMPROOF WINDOW TO BE REPLACED WITH NEW PAINTED TIMBER TRADITIONAL CASEMENT WINDOW WITH GLAZING BARS AND SINGLE GLAZING

EXTG PAINTED TIMBER WINDOW TO BE REMOVED AND OPENING BRICKED UP AND DECORATED WITH LIME WASH TO MATCH EXTG

Client  
MR + MRS FIELDING.

Project  
PROPOSED ALTERATIONS AND EXTENSIONS, MARSH FARM HOUSE, SEEND ROAD, WORTON, DEVIZES, WILTSHIRE. SN10 1SG

Drawing Title  
WORKING DRAWING. ELEVATIONS. SHEET 2.

Scale 1/50	Date MAR 2009	Drawn by
---------------	------------------	----------

**Tim Weeding Building Design Services**  
30 Mill Road  
Worton  
Devizes  
Wiltshire SN10 5SP  
Telephone & Fax :  
(01380) 728903

Project Number 2007-25	Drawing Number 23
---------------------------	----------------------