


All dimensions must be checked on site and not scaled from this drawing.

Revisions

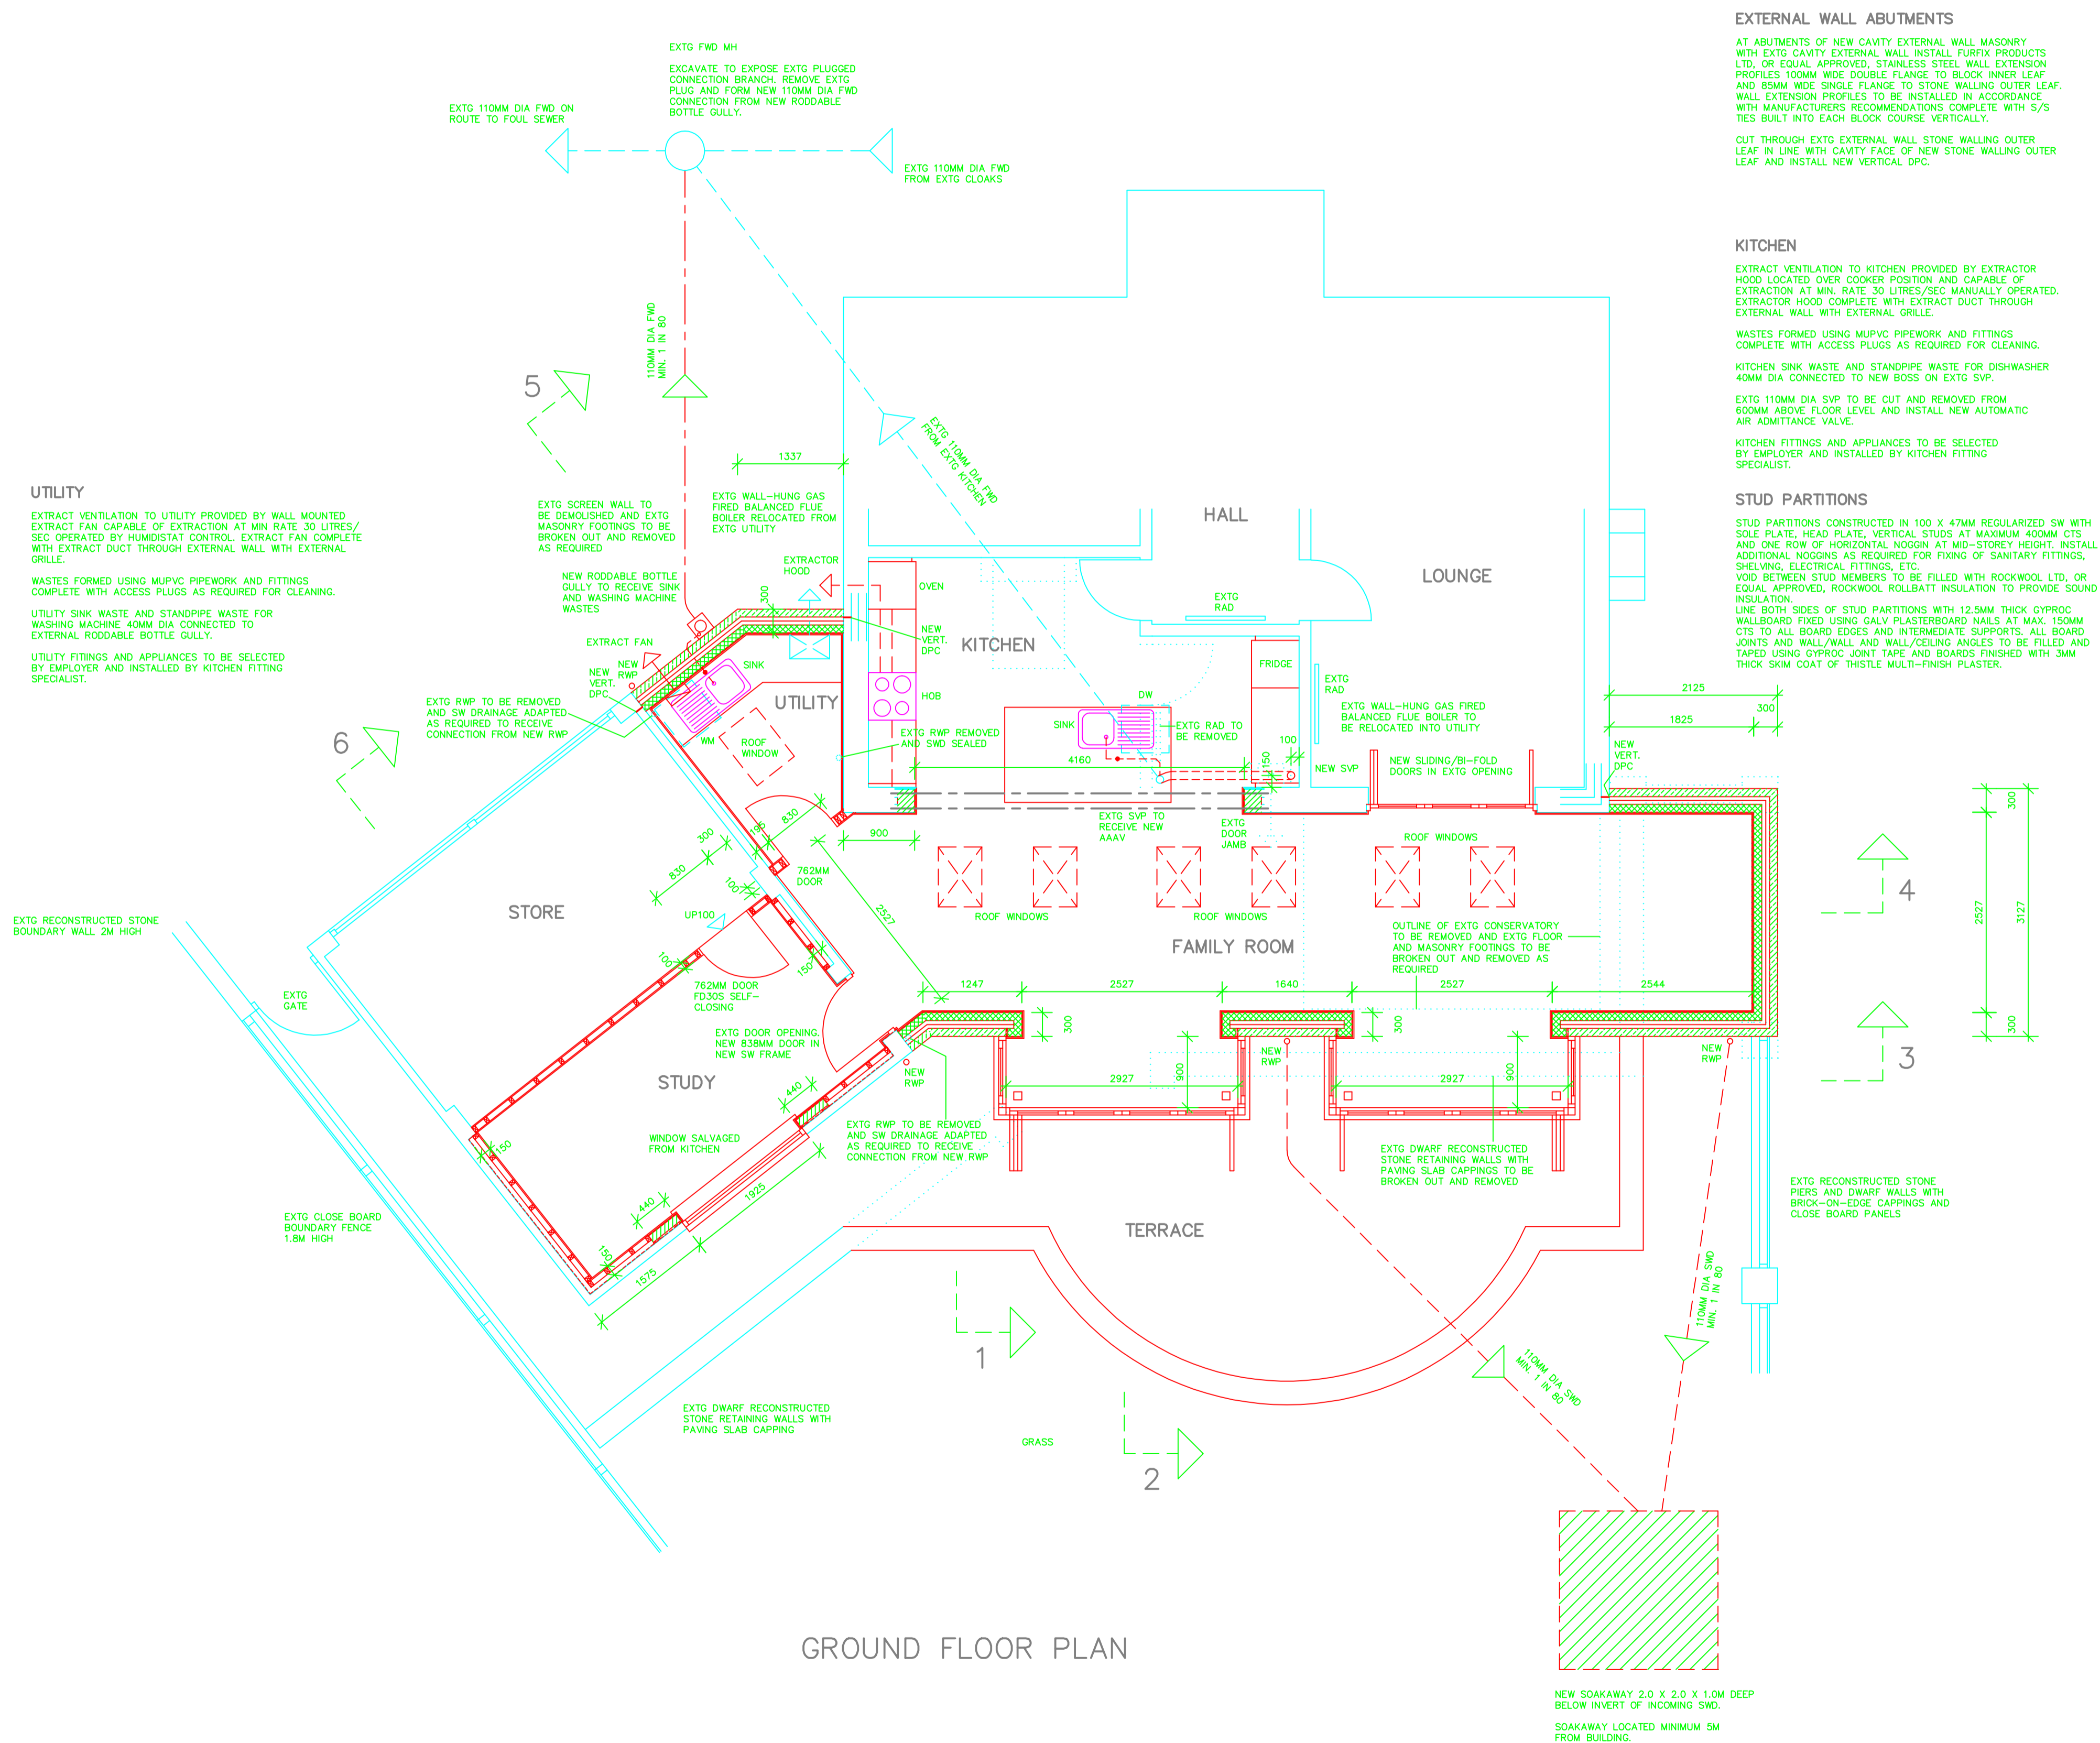

Client  
MR + MRS LEAVER.

Project  
PROPOSED ALTERATIONS  
+ EXTENSION,  
34 LANSDOWN CRESCENT,  
DERRY HILL,  
CALNE,  
WILTSHIRE.  
SN11 9NT

Drawing Title  
WORKING DRAWING.  
PLAN.

Scale 1/50	Date AUG 2012	Drawn by
---------------	------------------	----------

**Tim Weeding**  
Building Design Services  
30 Mill Road  
Worton  
Devizes  
Wiltshire SN10 5SP  
Telephone & Fax :  
(01380) 726903

Project Number 2012-12	Drawing Number 05
---------------------------	----------------------